
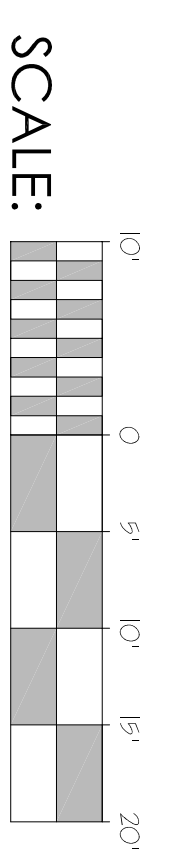


COMMON NAME	QTY.	SIZE
NELLE STEVENS HOLLY	6	6'-7"
VIBURNUM 'LEATHERLEAF'	10	15qal.
AZALEA 'FORMOSA'	15	7qal.
HYDRANGEA 'VAREGATED'	9	7qal.
HEA LYONICA	15	7qal.
VIBURNUM 'CONROY'	17	7qal.
SWEET PEPPERBUSH	7	7qal.
AZALEA 'GEORGE INBORN'	15	3qal.
AZALEA 'WANCHIP'	42	3qal.
AZALEA 'JOHANNY'	54	3qal.
AMERICAN BEAUTYBERRY	18	3qal.
OSMANthus 'LILHITE'	26	3qal.

- EXISTING TREE
- ENTRANCE MONUMENT
- FEDERAL MONUMENT
- STONE BENCH
- PERENNIAL PLANTINGS

COMMON NAME	QTY.	SIZE
NORWAY SPRUCE	9	8'-9"
LOBLOLLYPINE	8	8'-9"
GREENLEAF HOLLY	7	8'-9"

COMMON NAME	QTY.	SIZE
MANDARIN HYDRANGEA	5	6'-7"
SERVICEBERRY	5	6'-7"
FOREST PANSY REDBUD	5	2'-4"

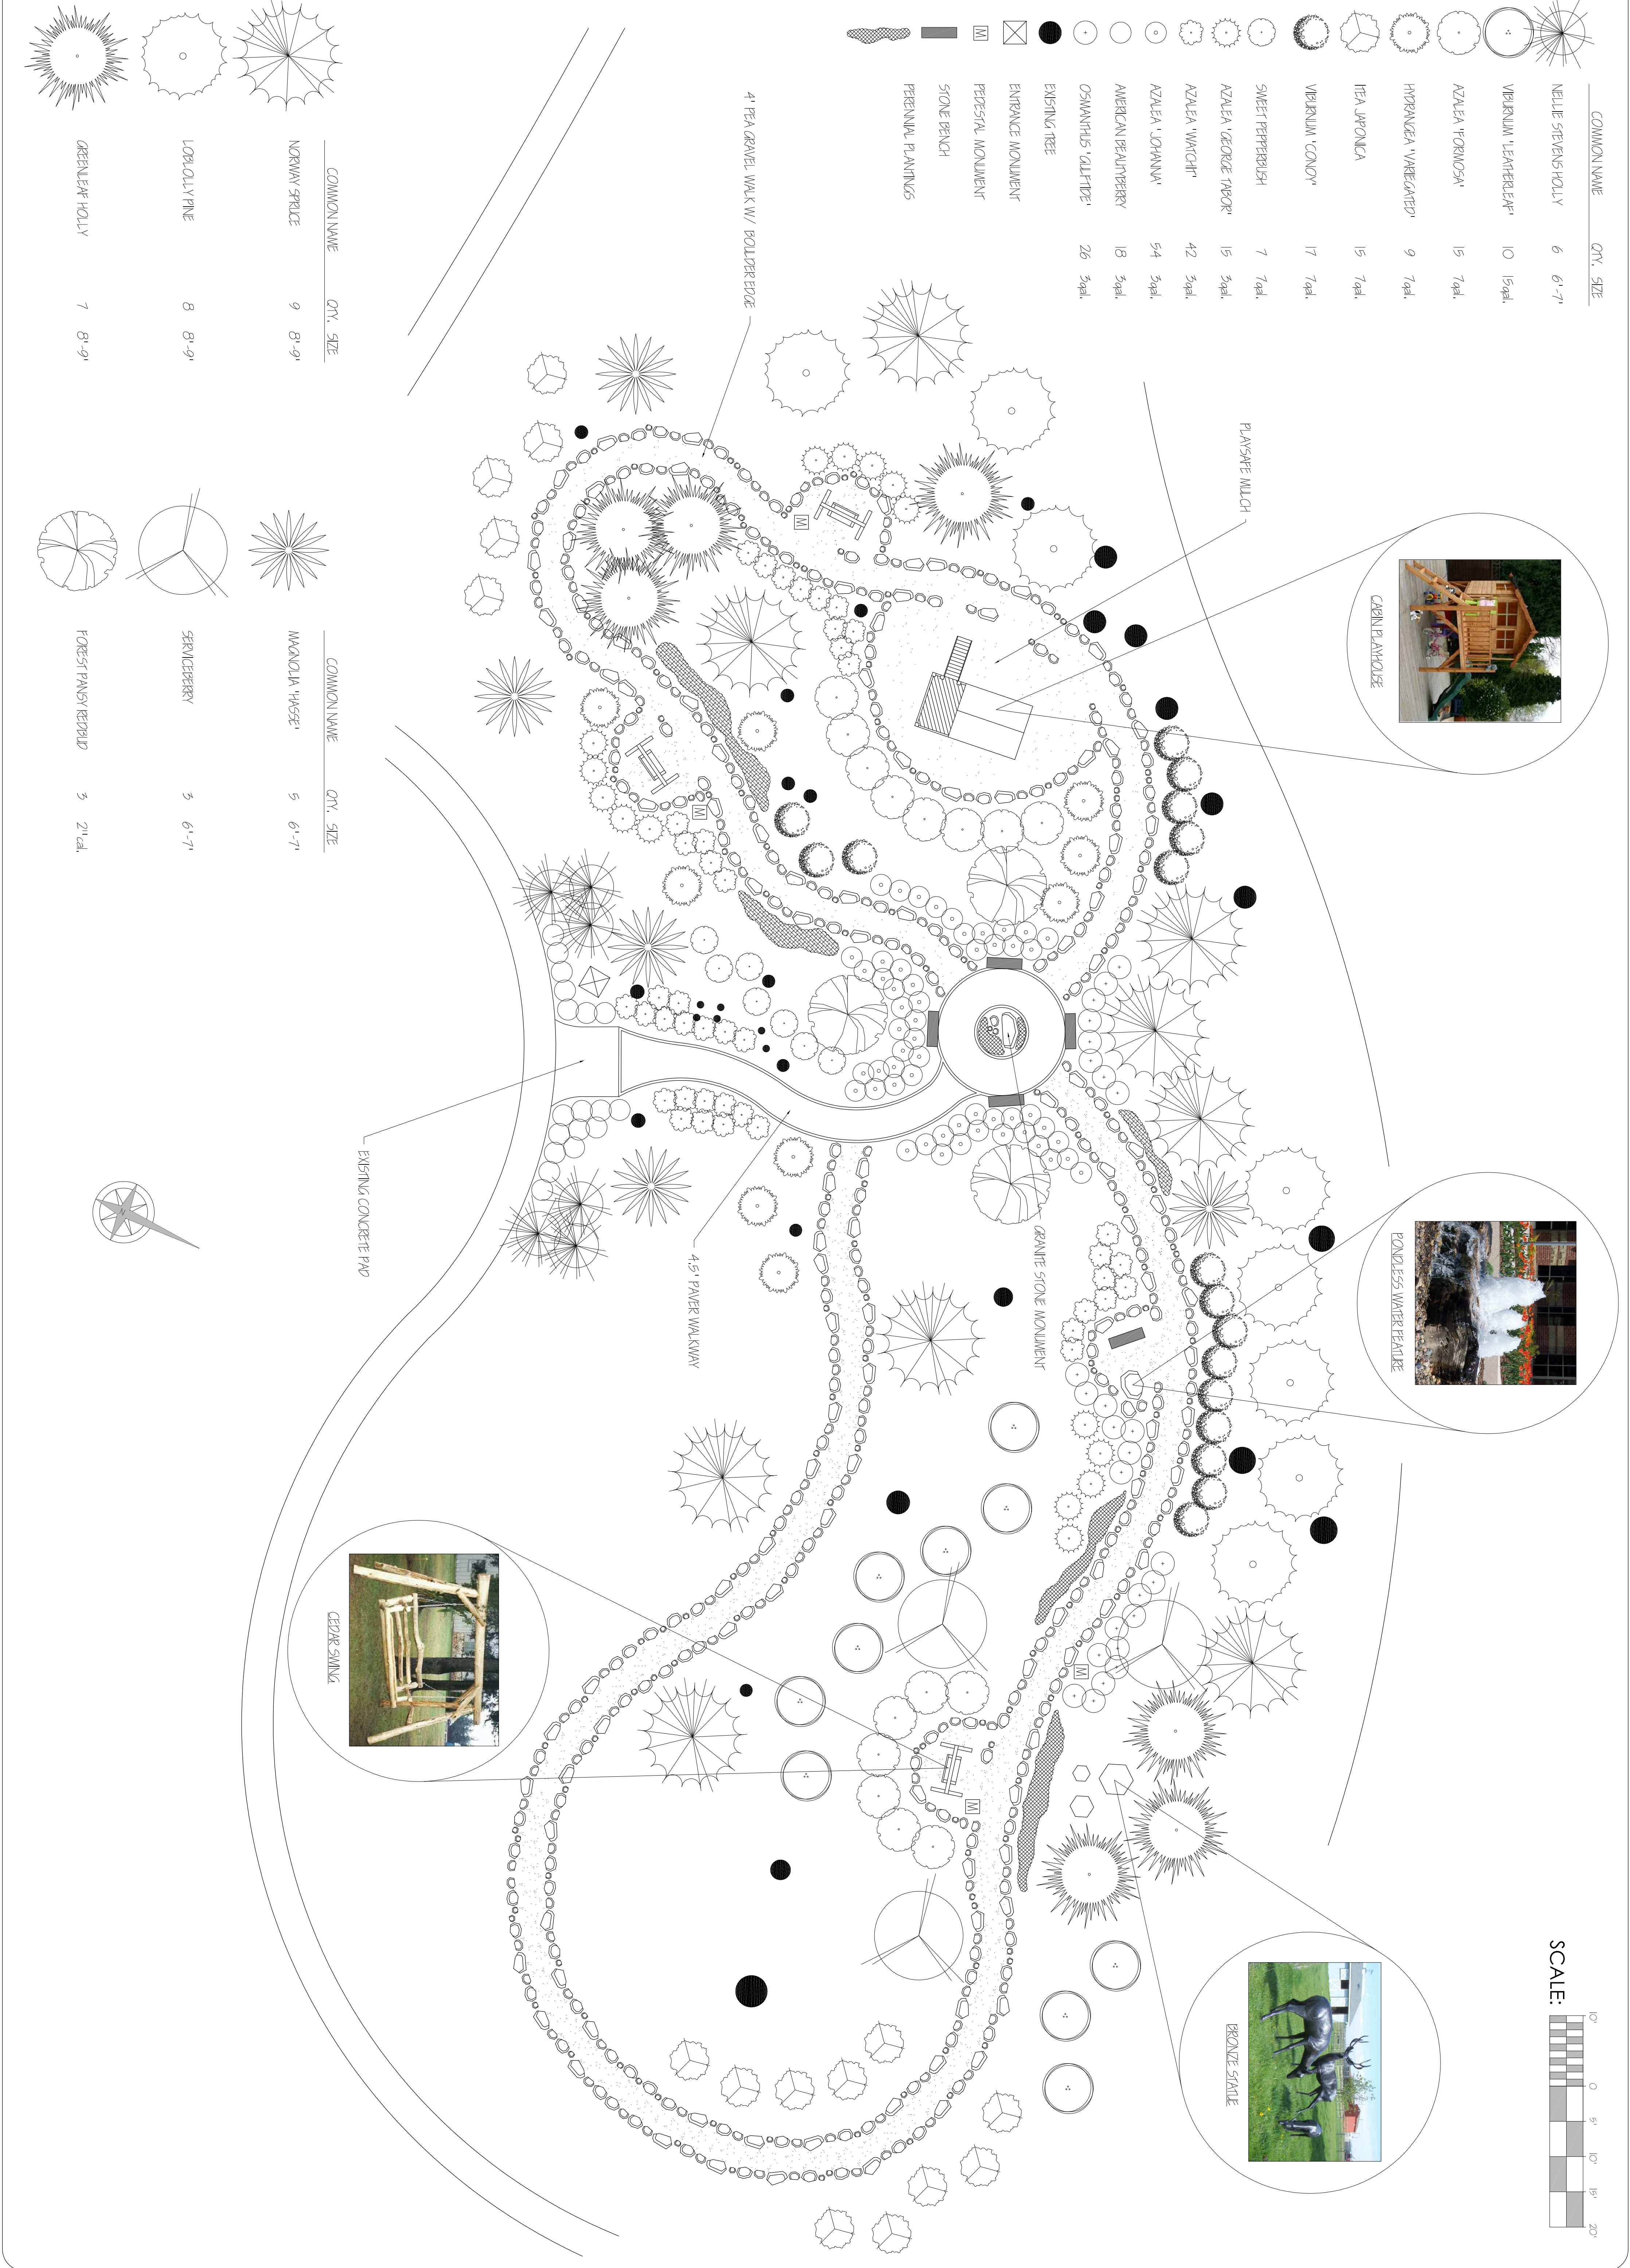

LANDSCAPE PLAN FOR:
CLARK MEMORIAL GARDEN

Triad Landscape Design Group assumes no responsibility for the implementation of the landscape design on this drawing, nor does it guarantee the accuracy of the information or the absence of discrepancies between the plan and actual site conditions.

REV.	DESCRIPTION
10/09/10	reconfigure gravel walk, revise tree / shrub selections.

Triad Landscape Design Group
www.triadlandscape.com